


DRAWING  
NORTH

MAGNETIC  
NORTH





5 0 10 20 30 40  
scale feet

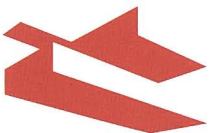

FALLINGWATER



SITE PLAN

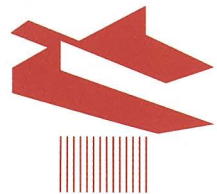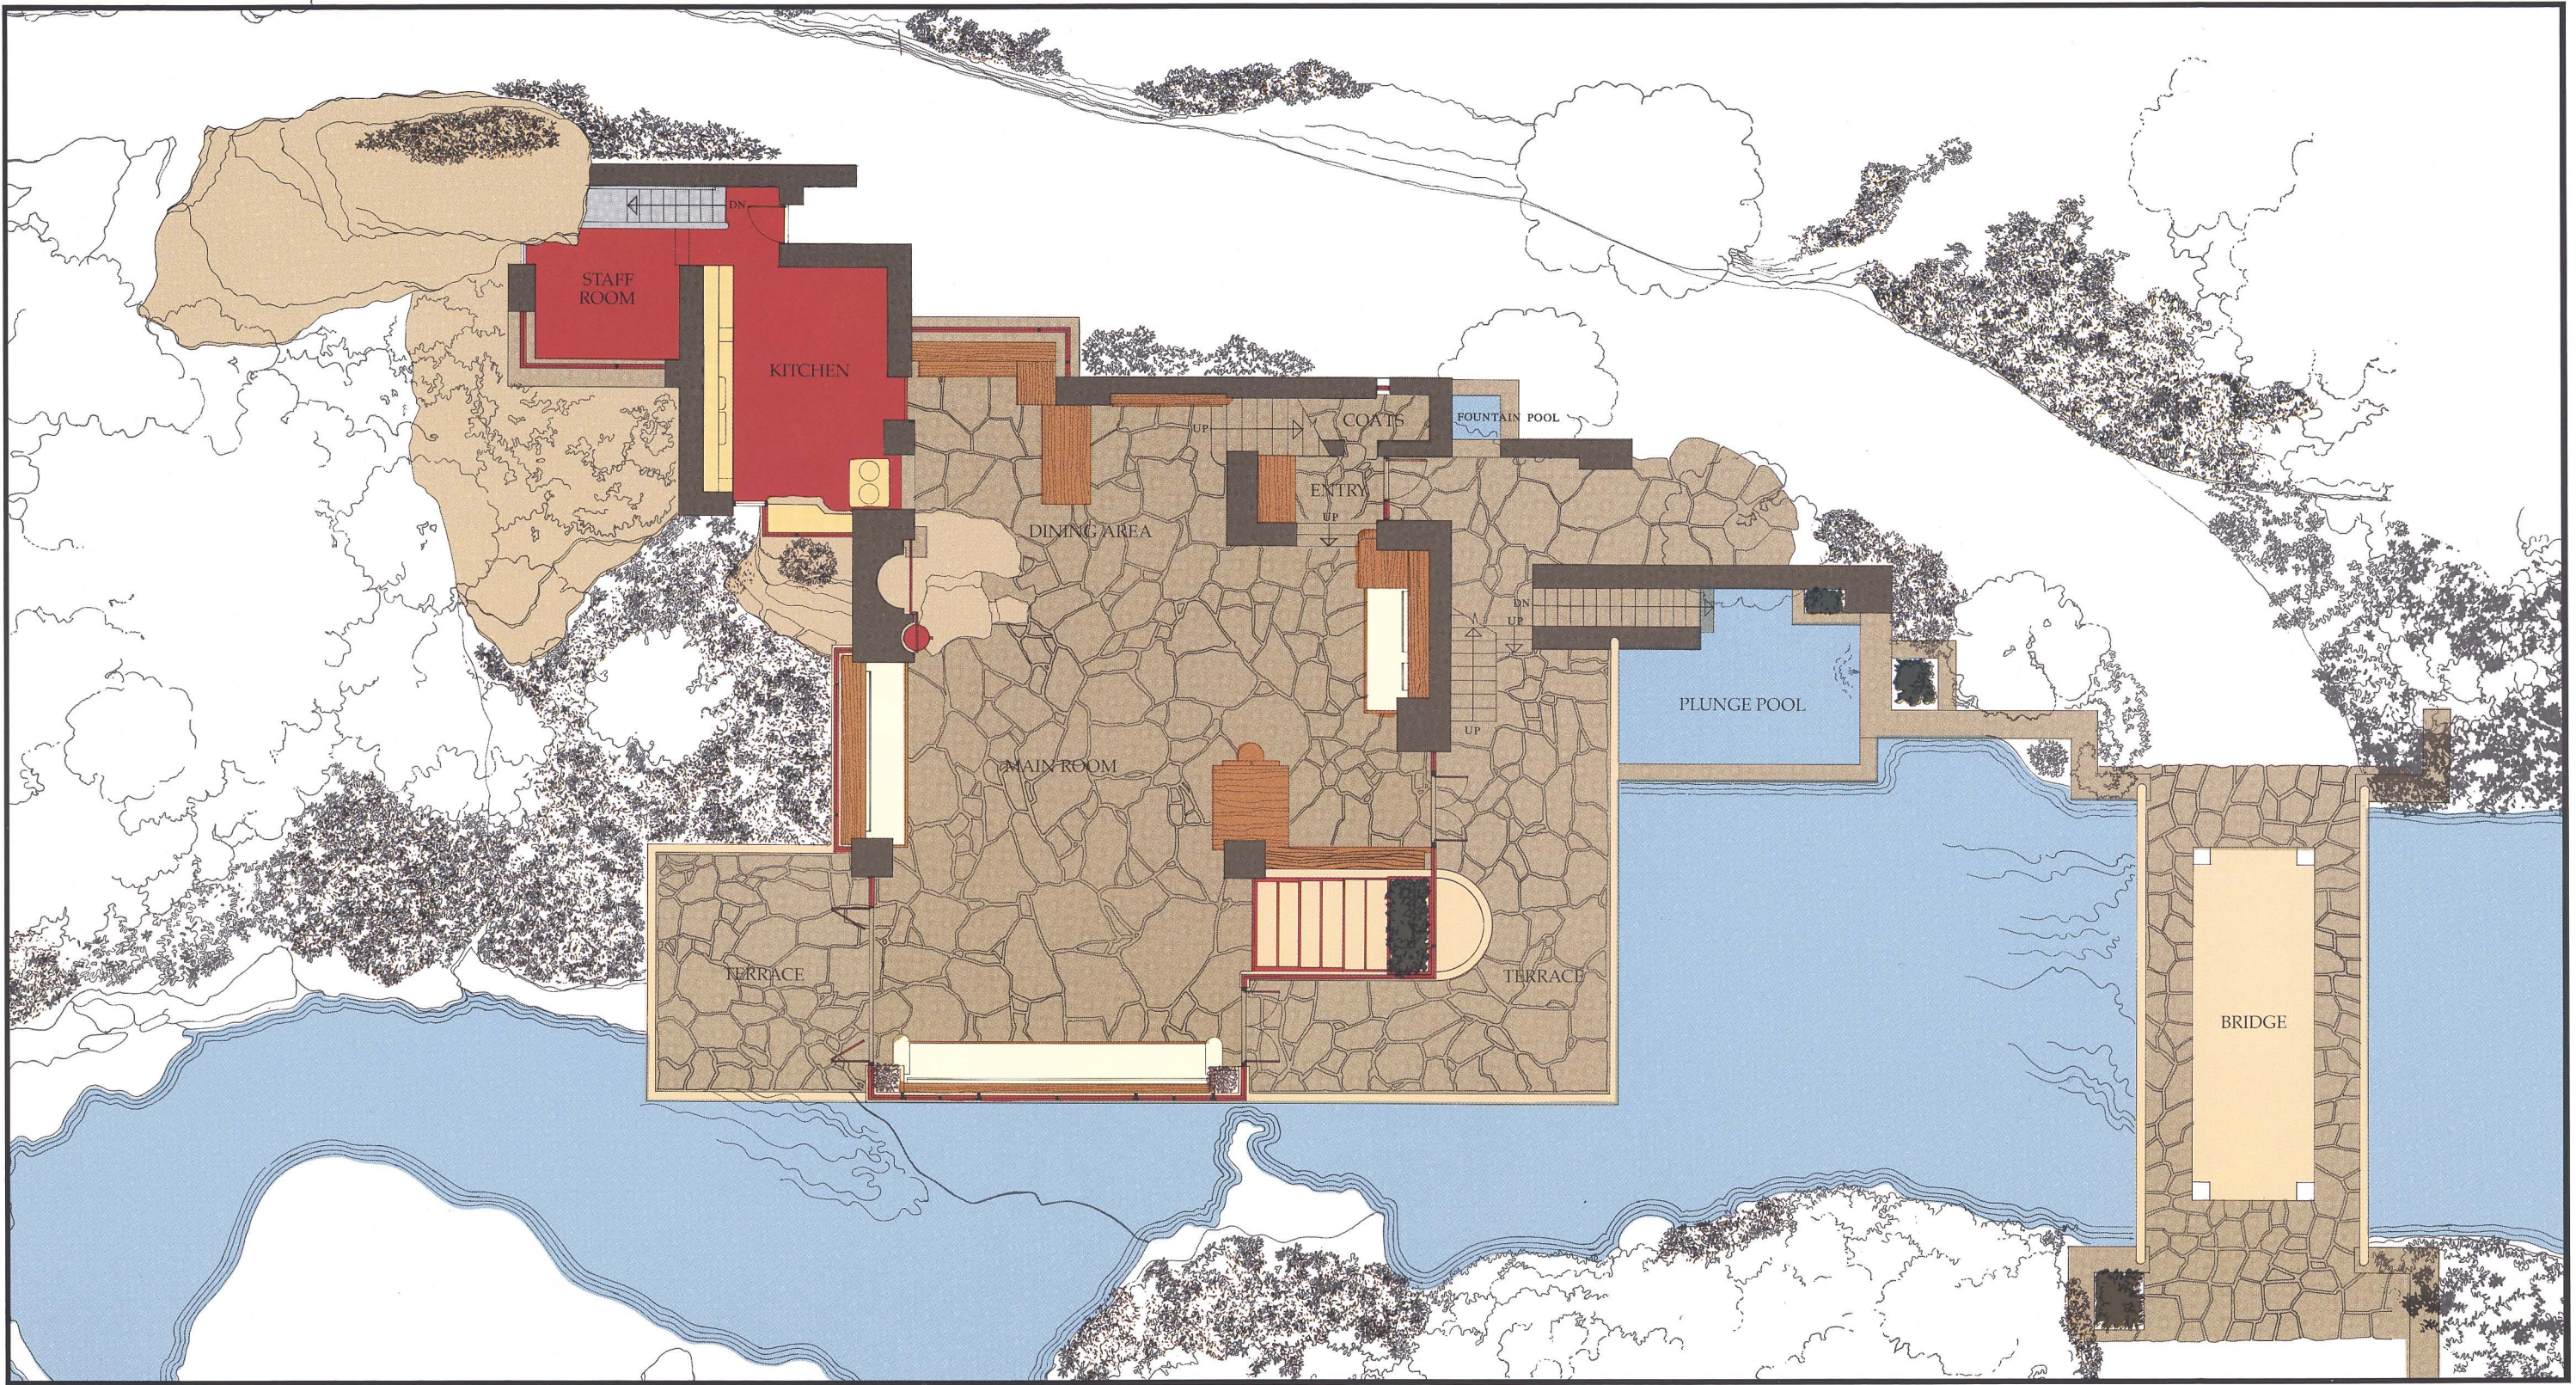

FALLINGWATER

MAIN FLOOR PLAN


2 0 2 4 6 8 10  
scale feet

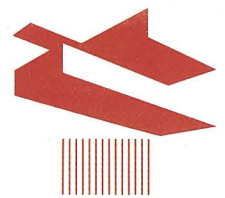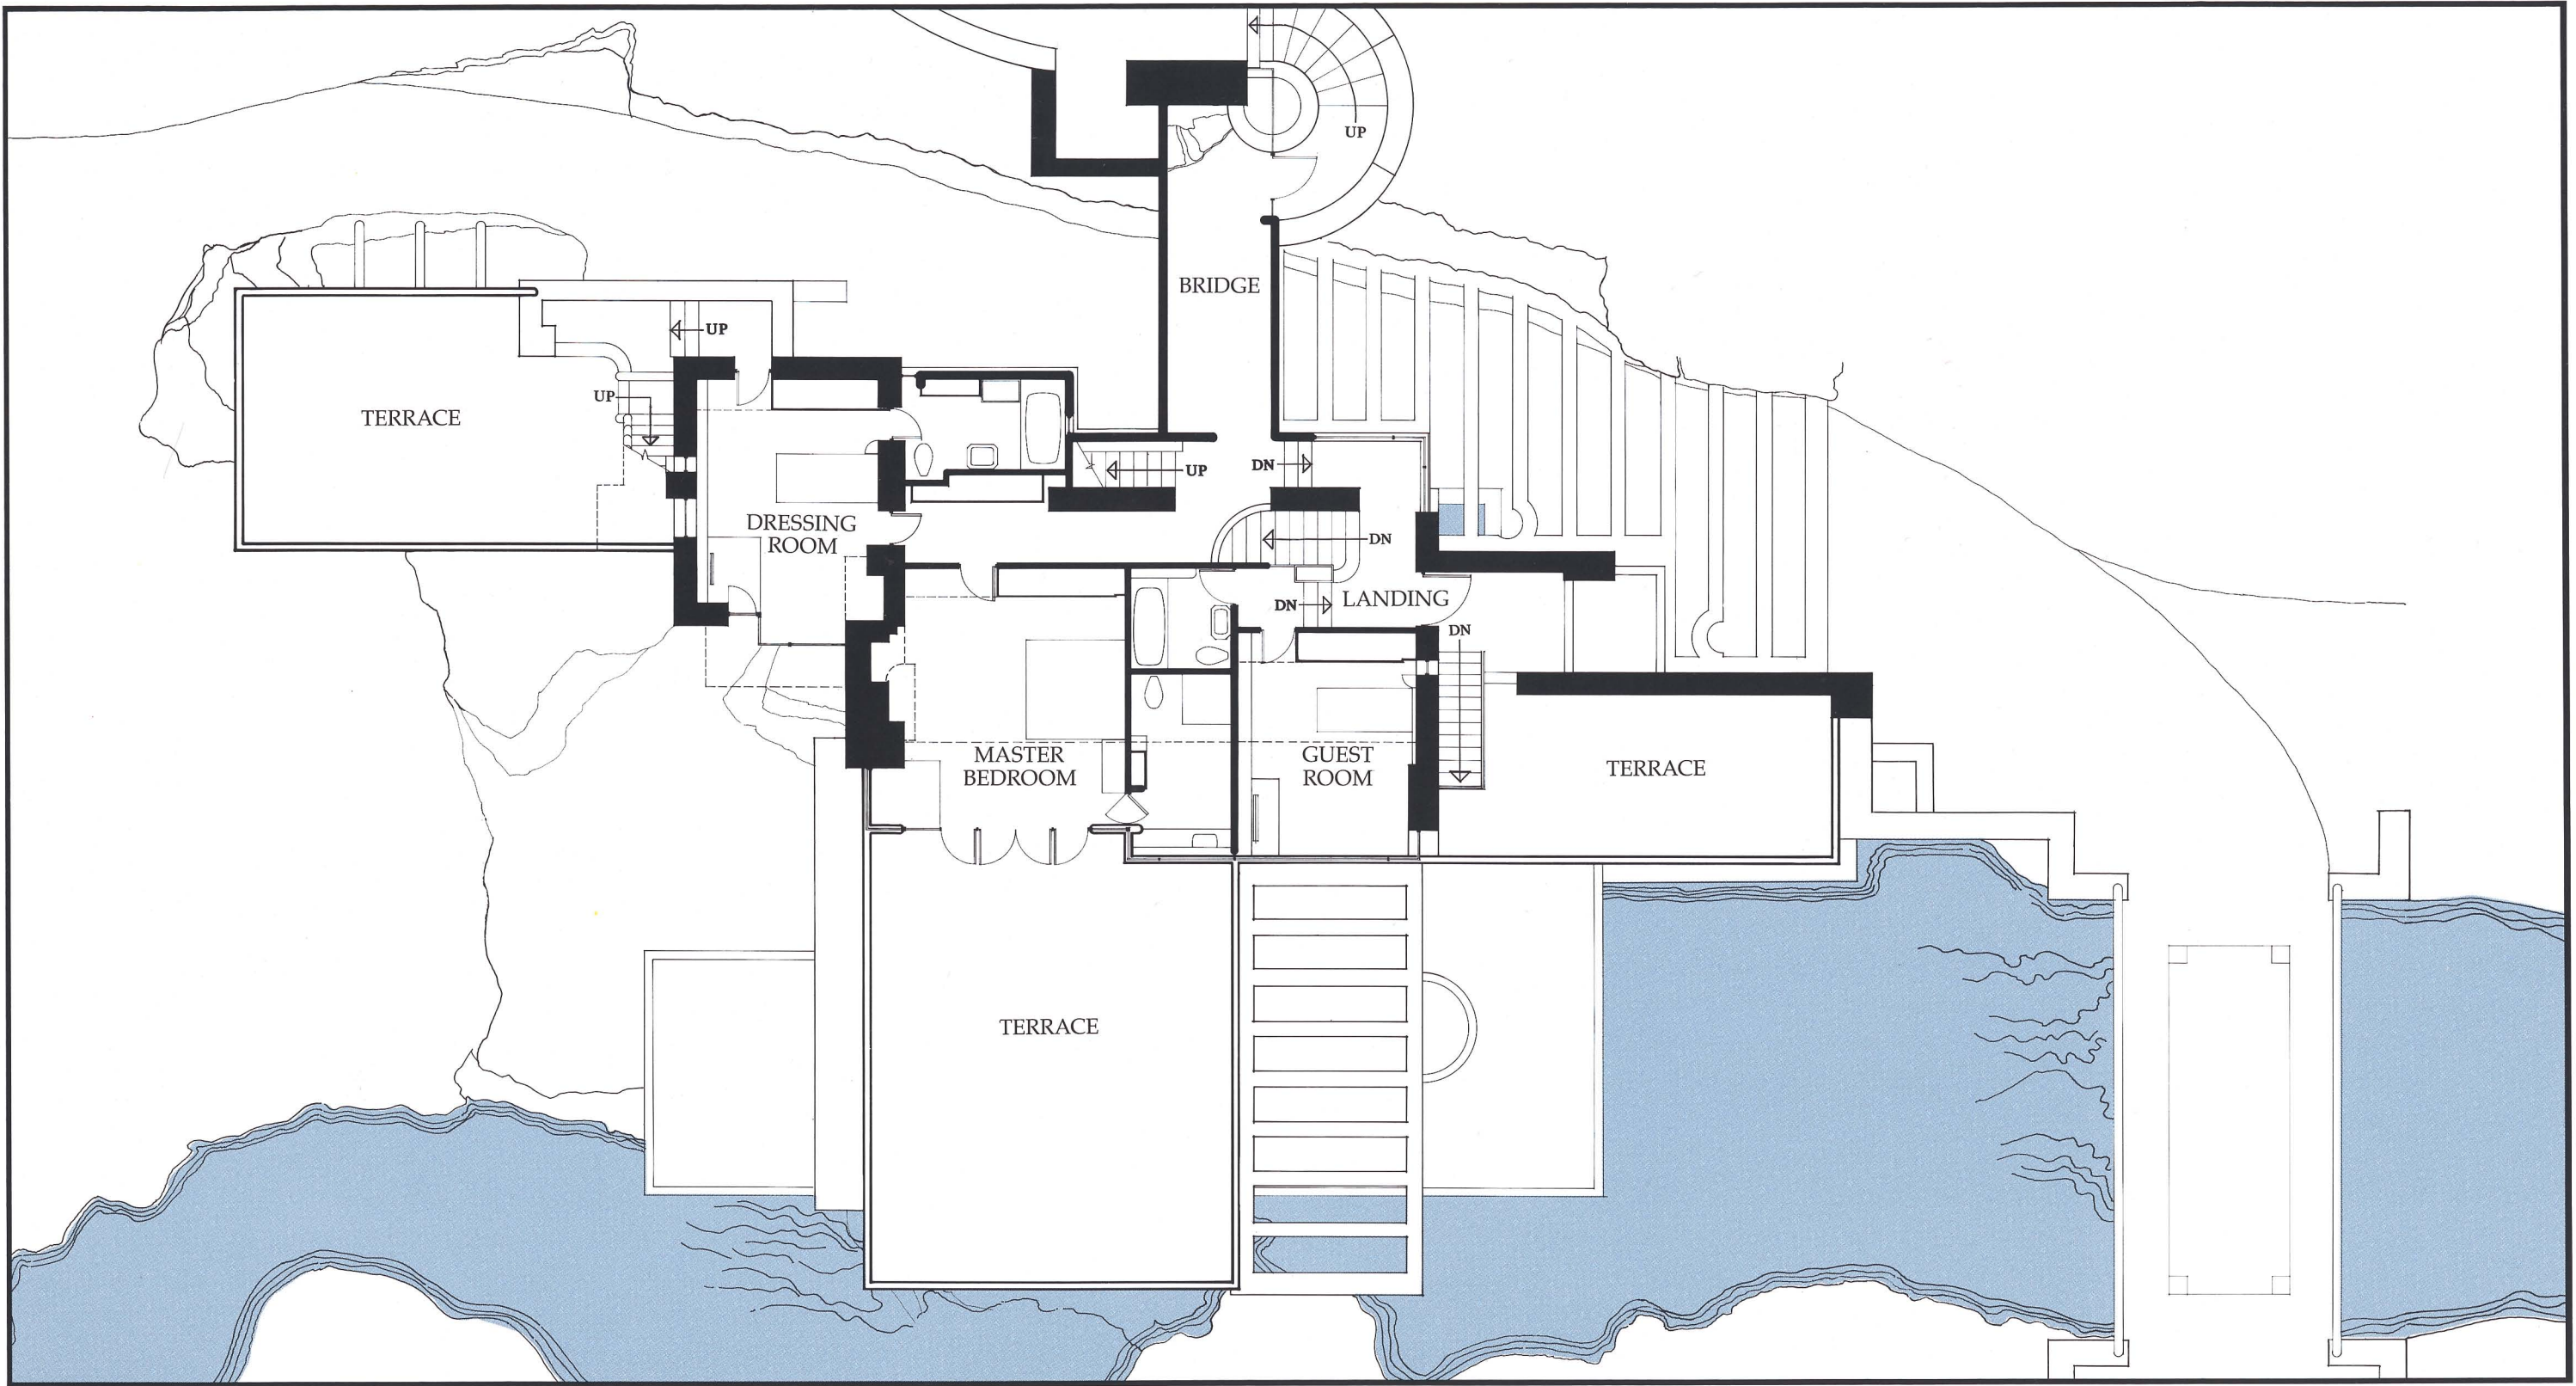

FALLINGWATER



SECOND FLOOR PLAN

2 0 2 4 6 8 10  
feet  
scale

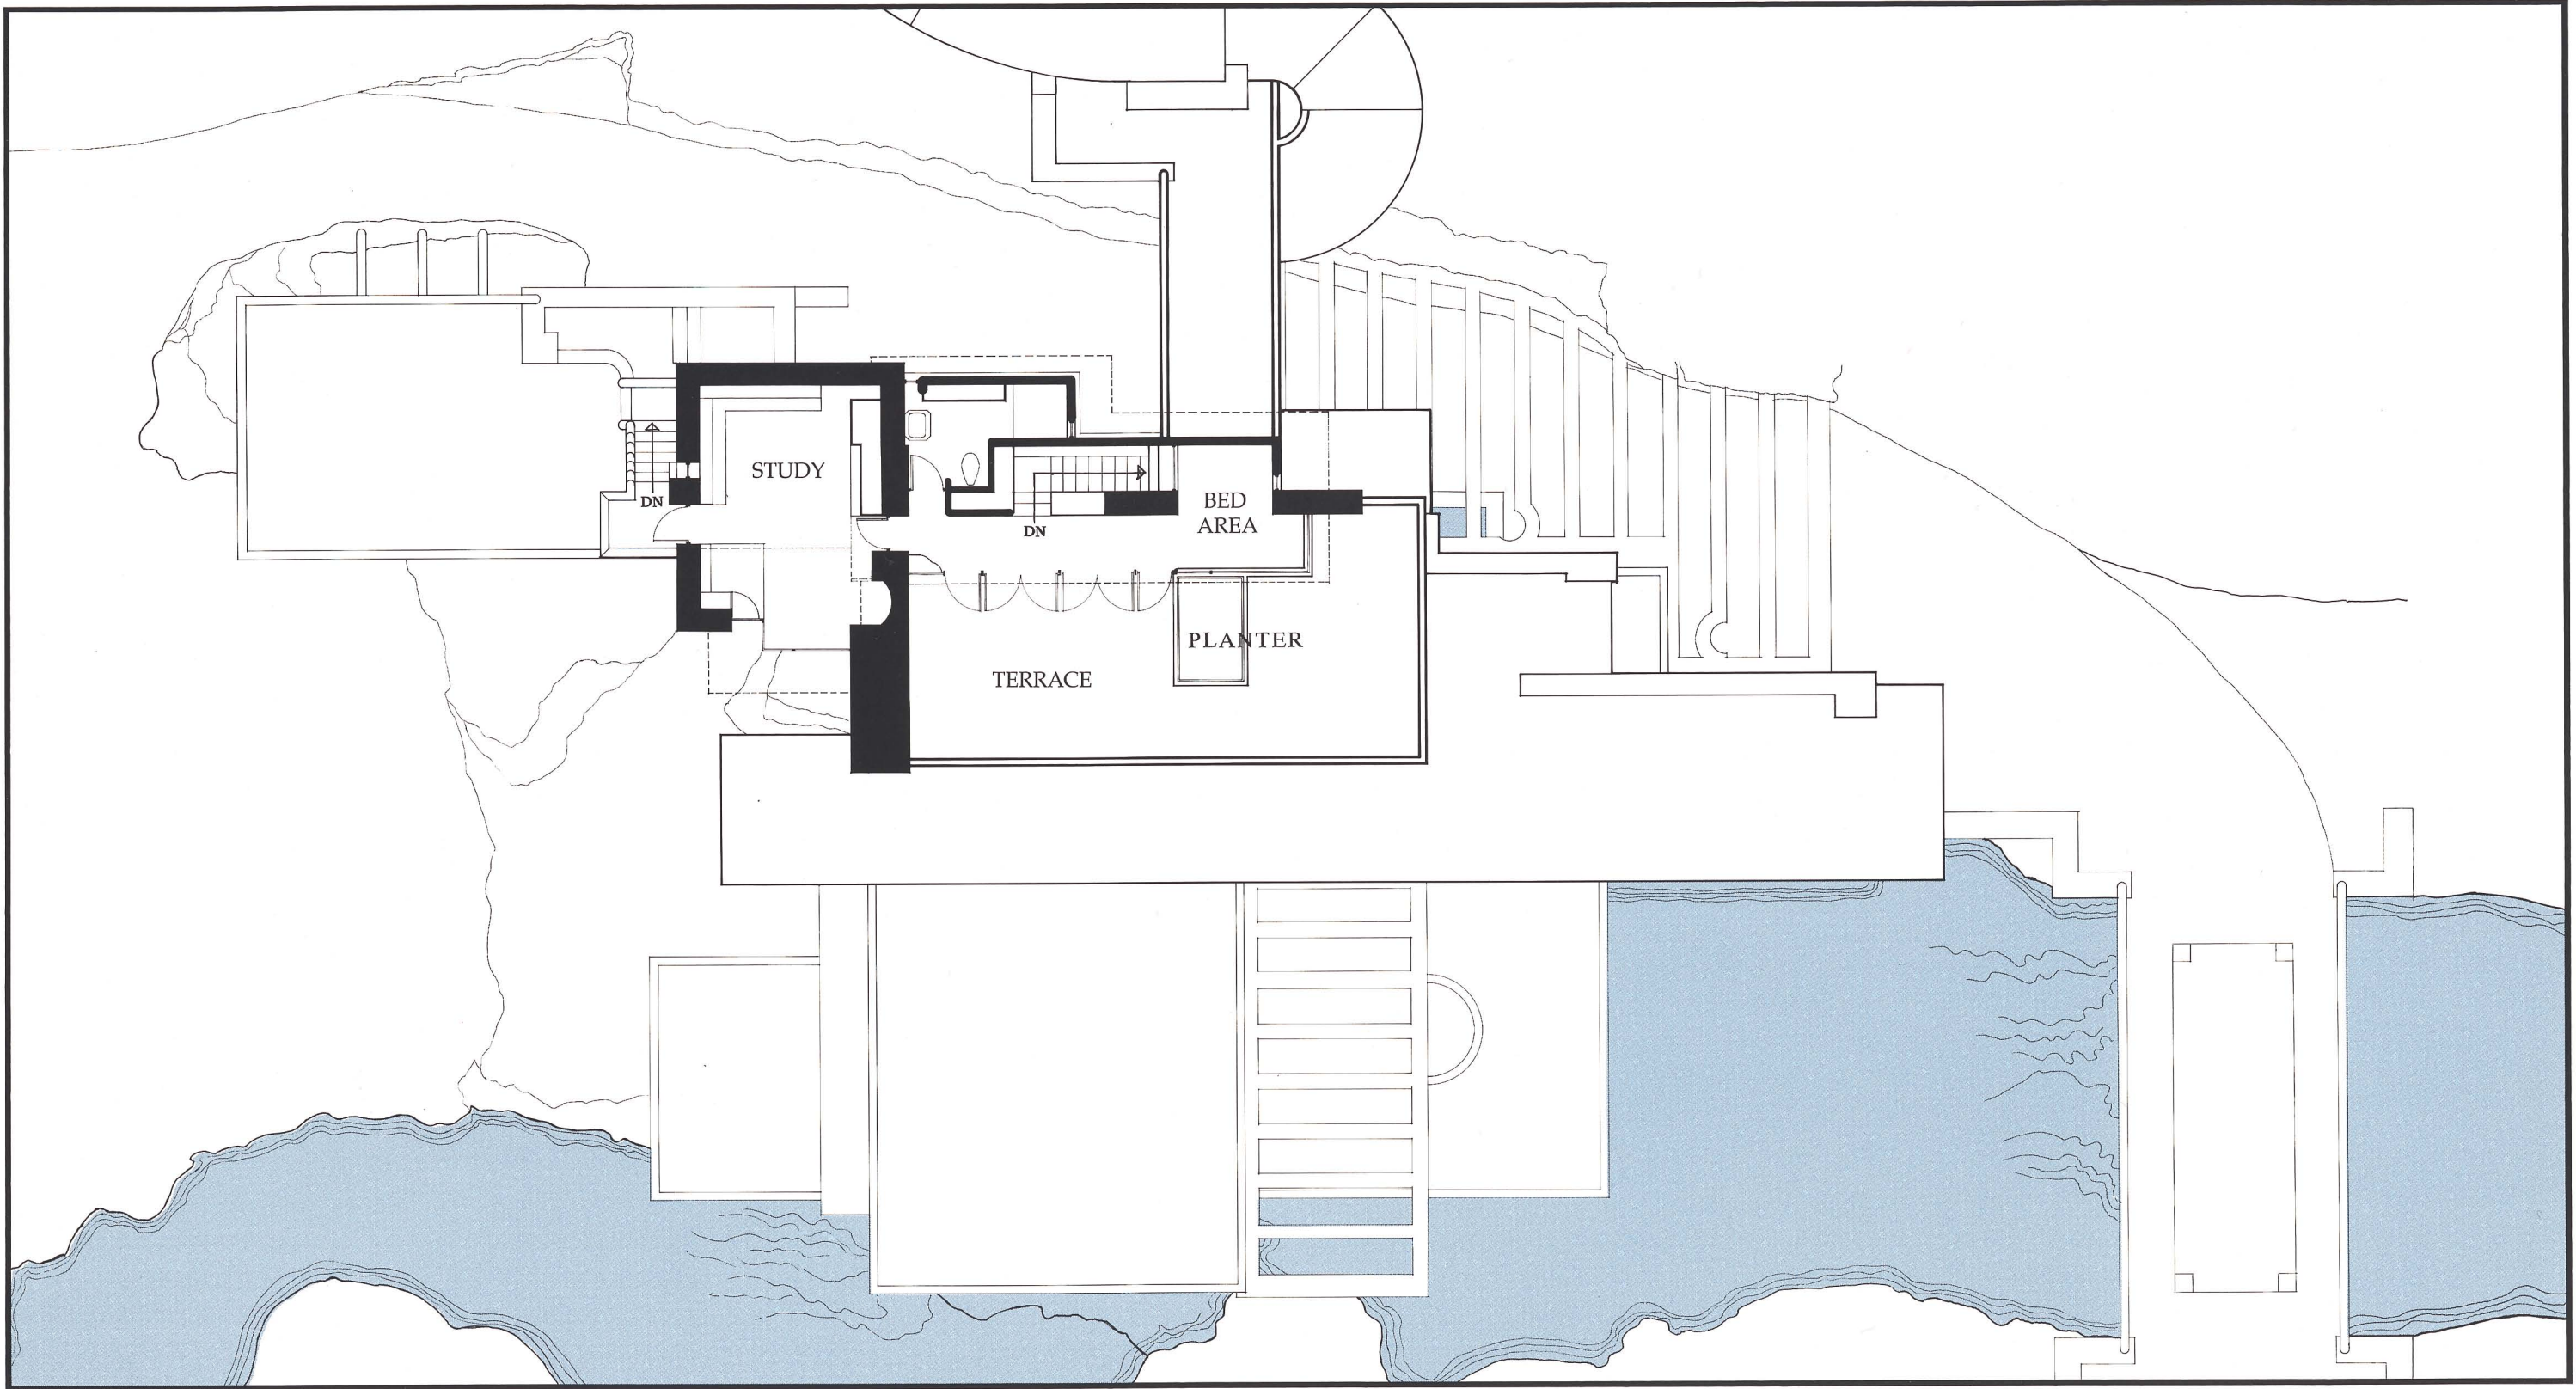



FALLINGWATER

THIRD FLOOR PLAN

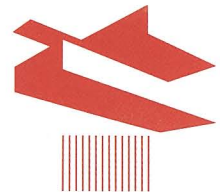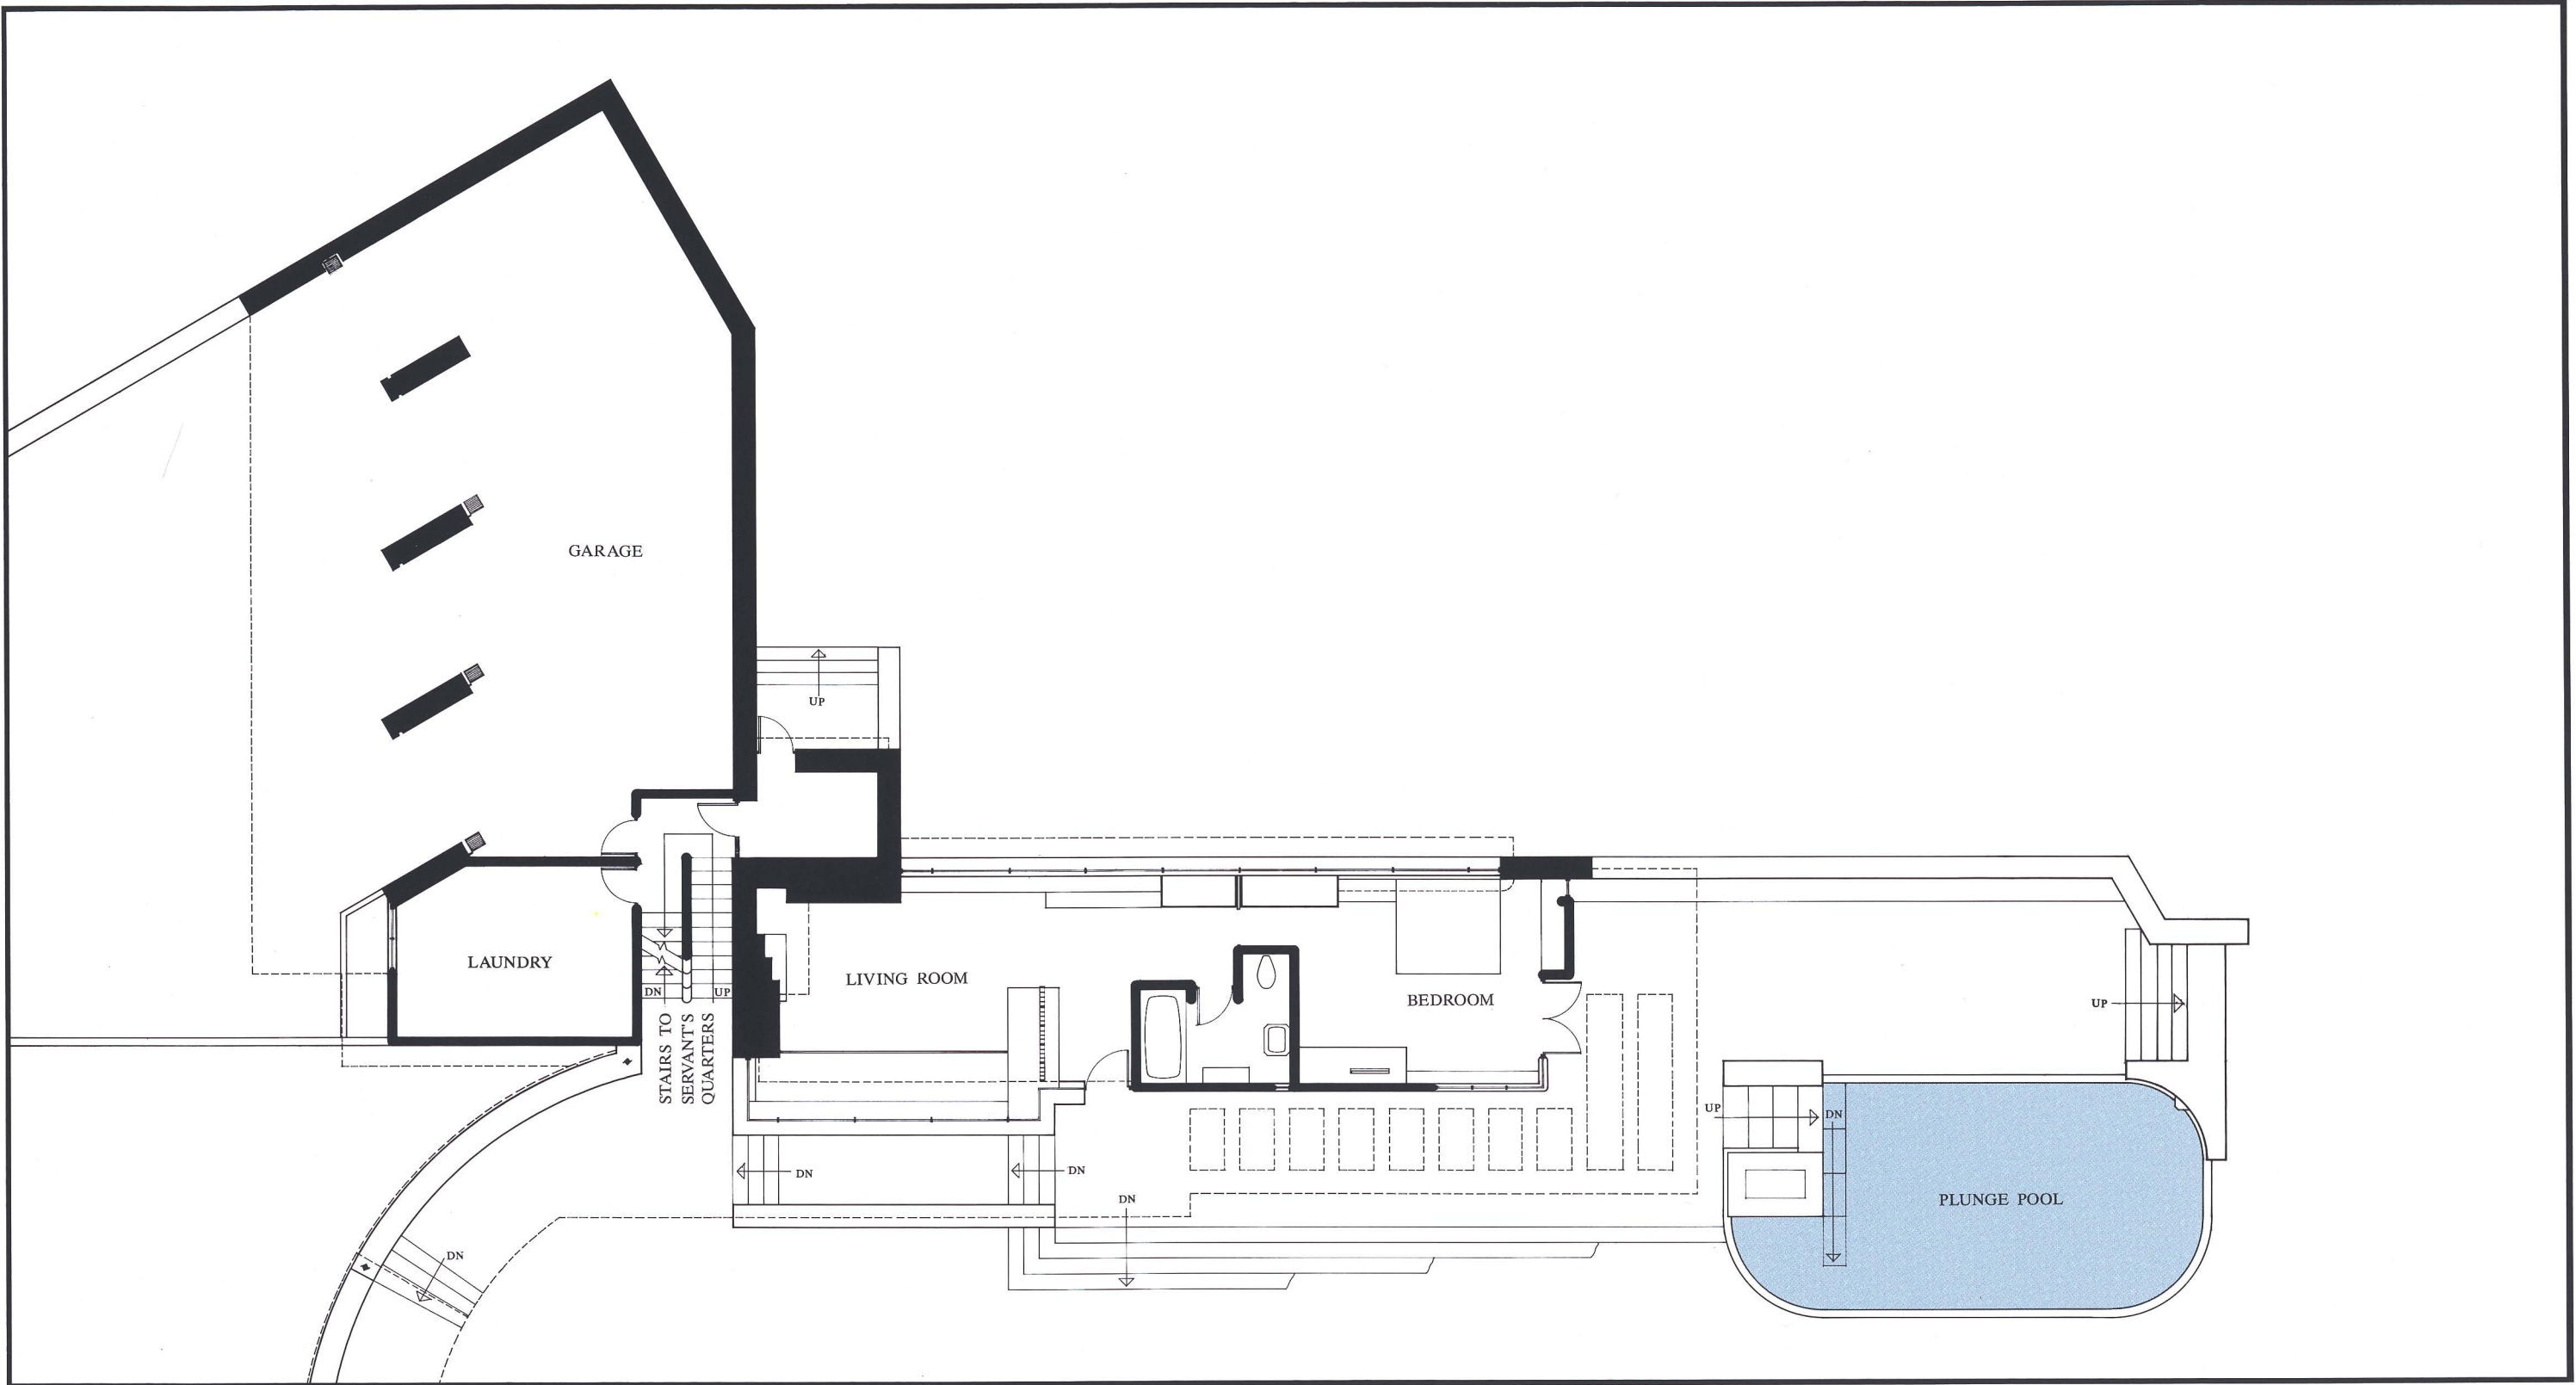

FALLINGWATER

GUEST WING • MAIN FLOOR PLAN

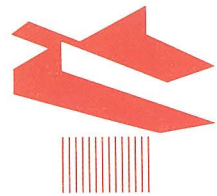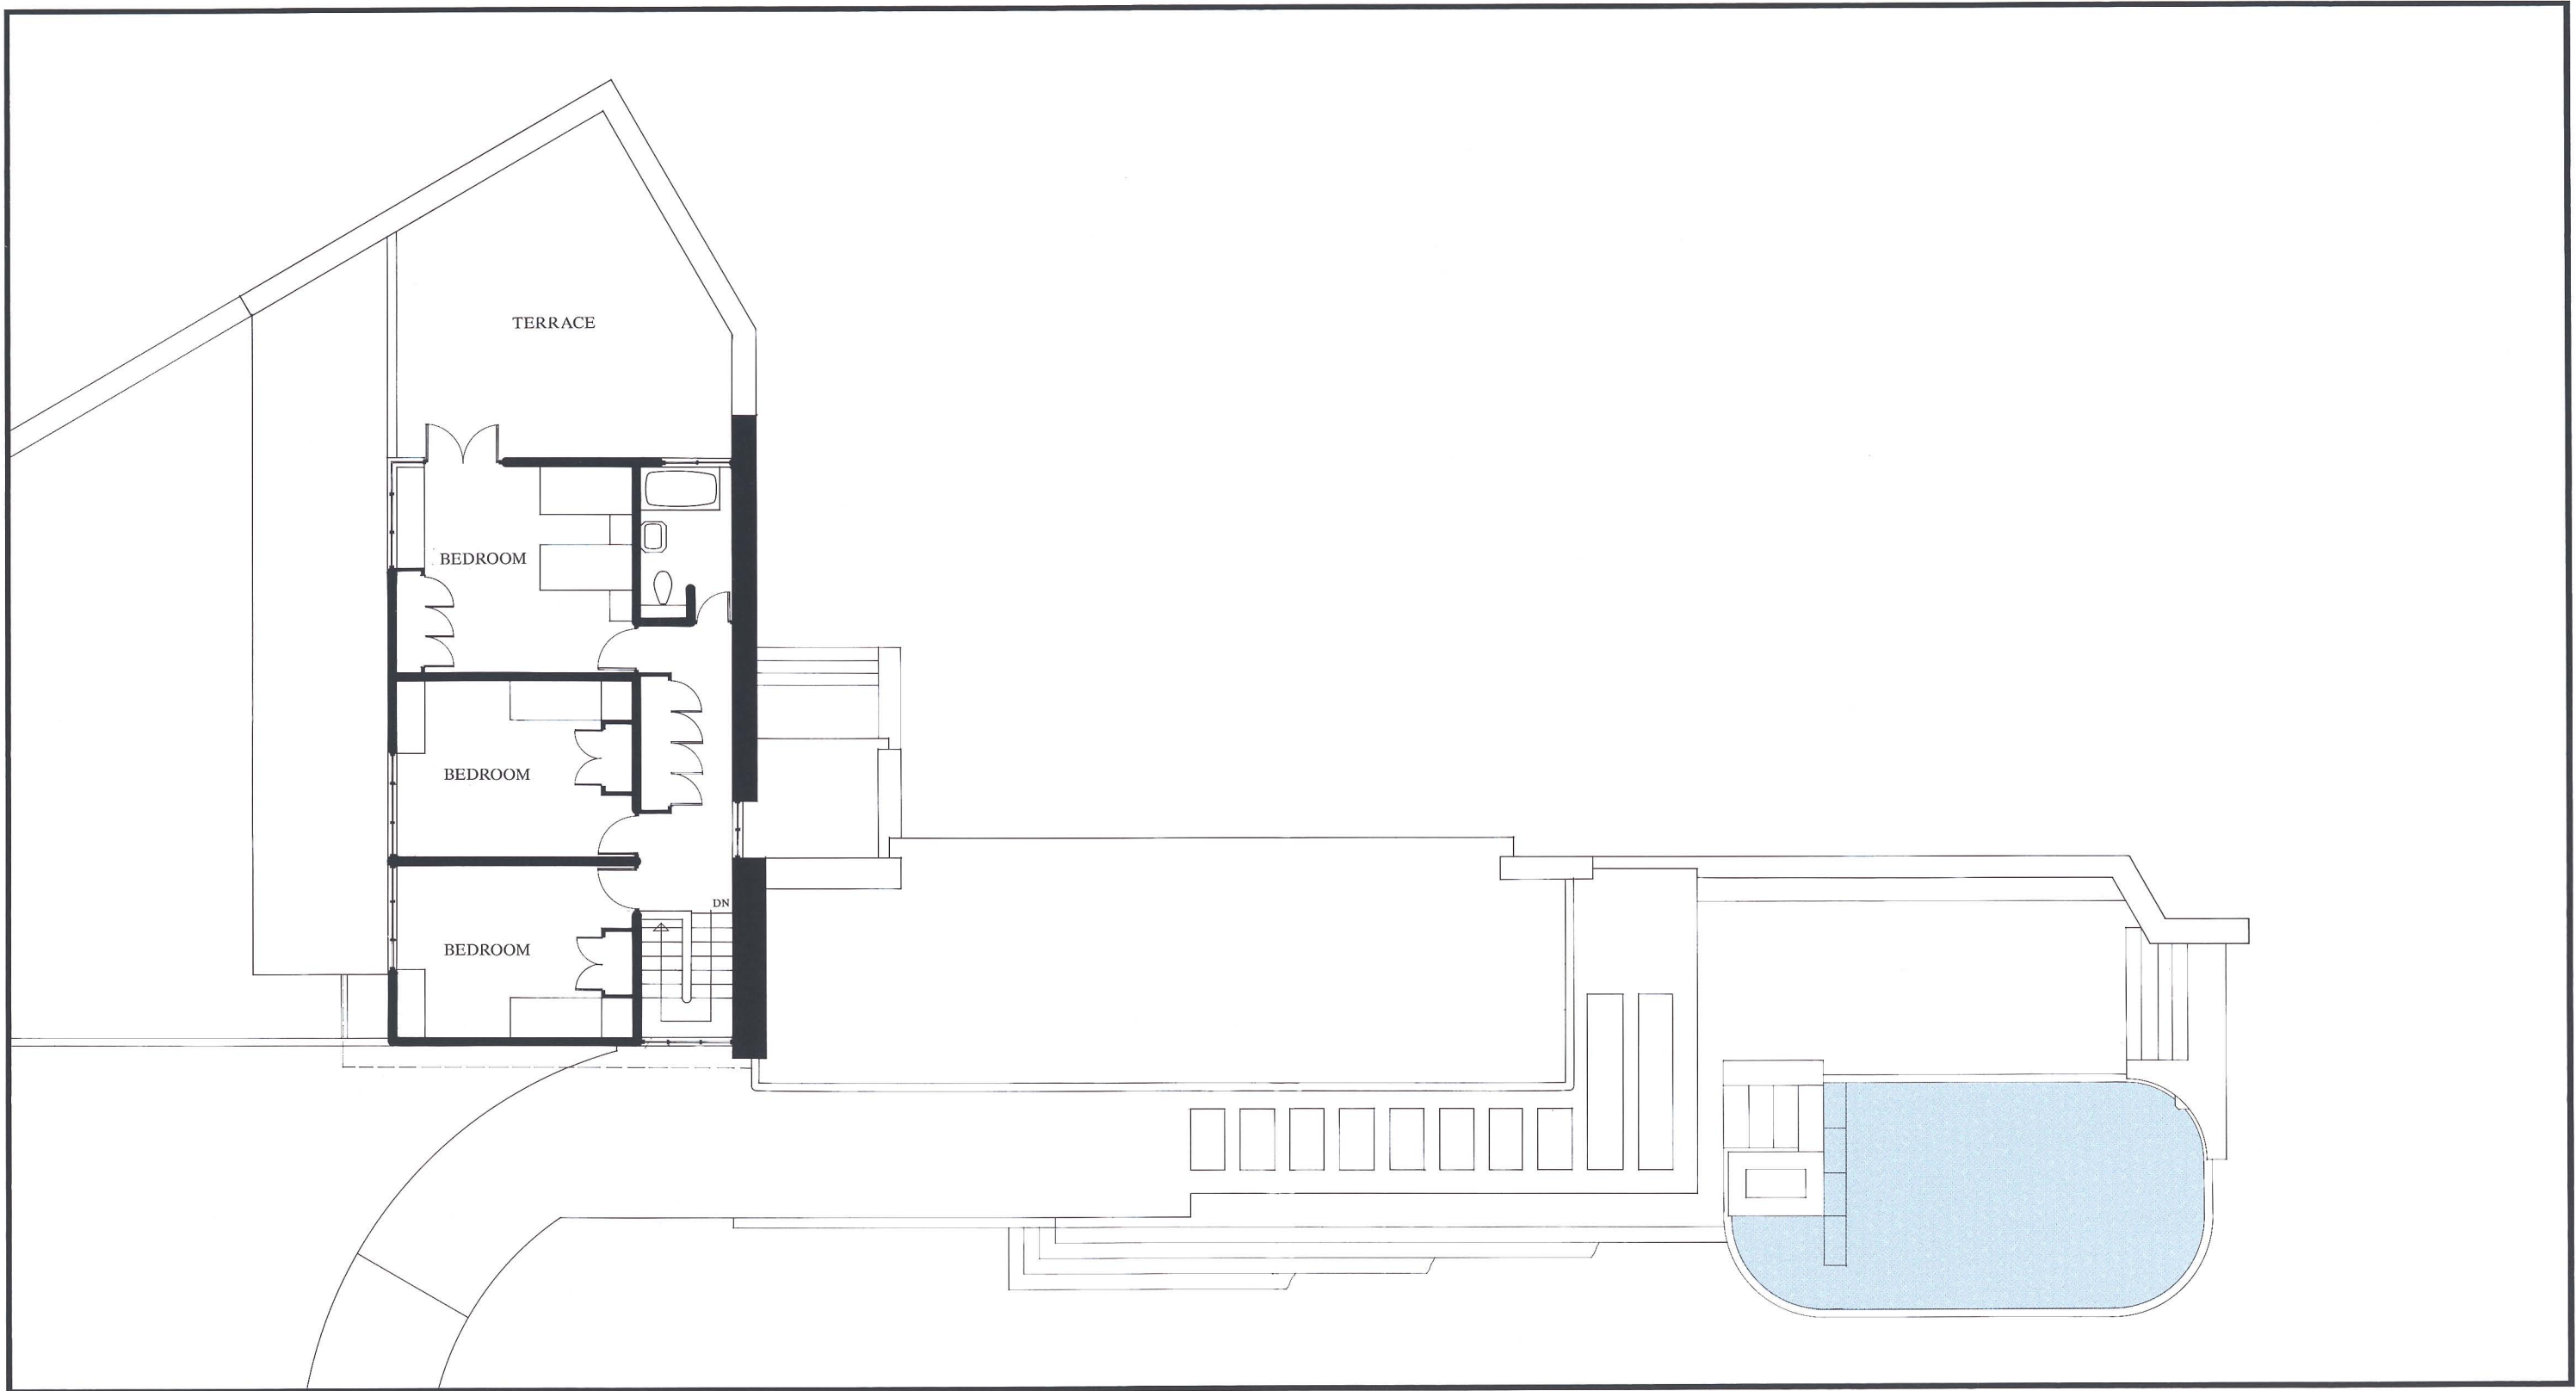

FALLINGWATER



GUEST WING • SECOND FLOOR PLAN